


DIST	COUNTY	ROUTE	POST MILES TOTAL PROJECT	SHEET NO.	TOTAL SHEETS

H. R. F.
 REGISTERED ELECTRICAL ENGINEER
 July 21, 2017
 PLANS APPROVAL DATE
 Hamid Zolfaghari
 No. E15636
 Exp. 12-31-17
 PROFESSIONAL ENGINEER
 ELECTRICAL
 STATE OF CALIFORNIA

THE STATE OF CALIFORNIA OR ITS OFFICERS OR AGENTS SHALL NOT BE RESPONSIBLE FOR THE ACCURACY OR COMPLETENESS OF SCANNED COPIES OF THIS PLAN SHEET.

TO ACCOMPANY PLANS DATED _____

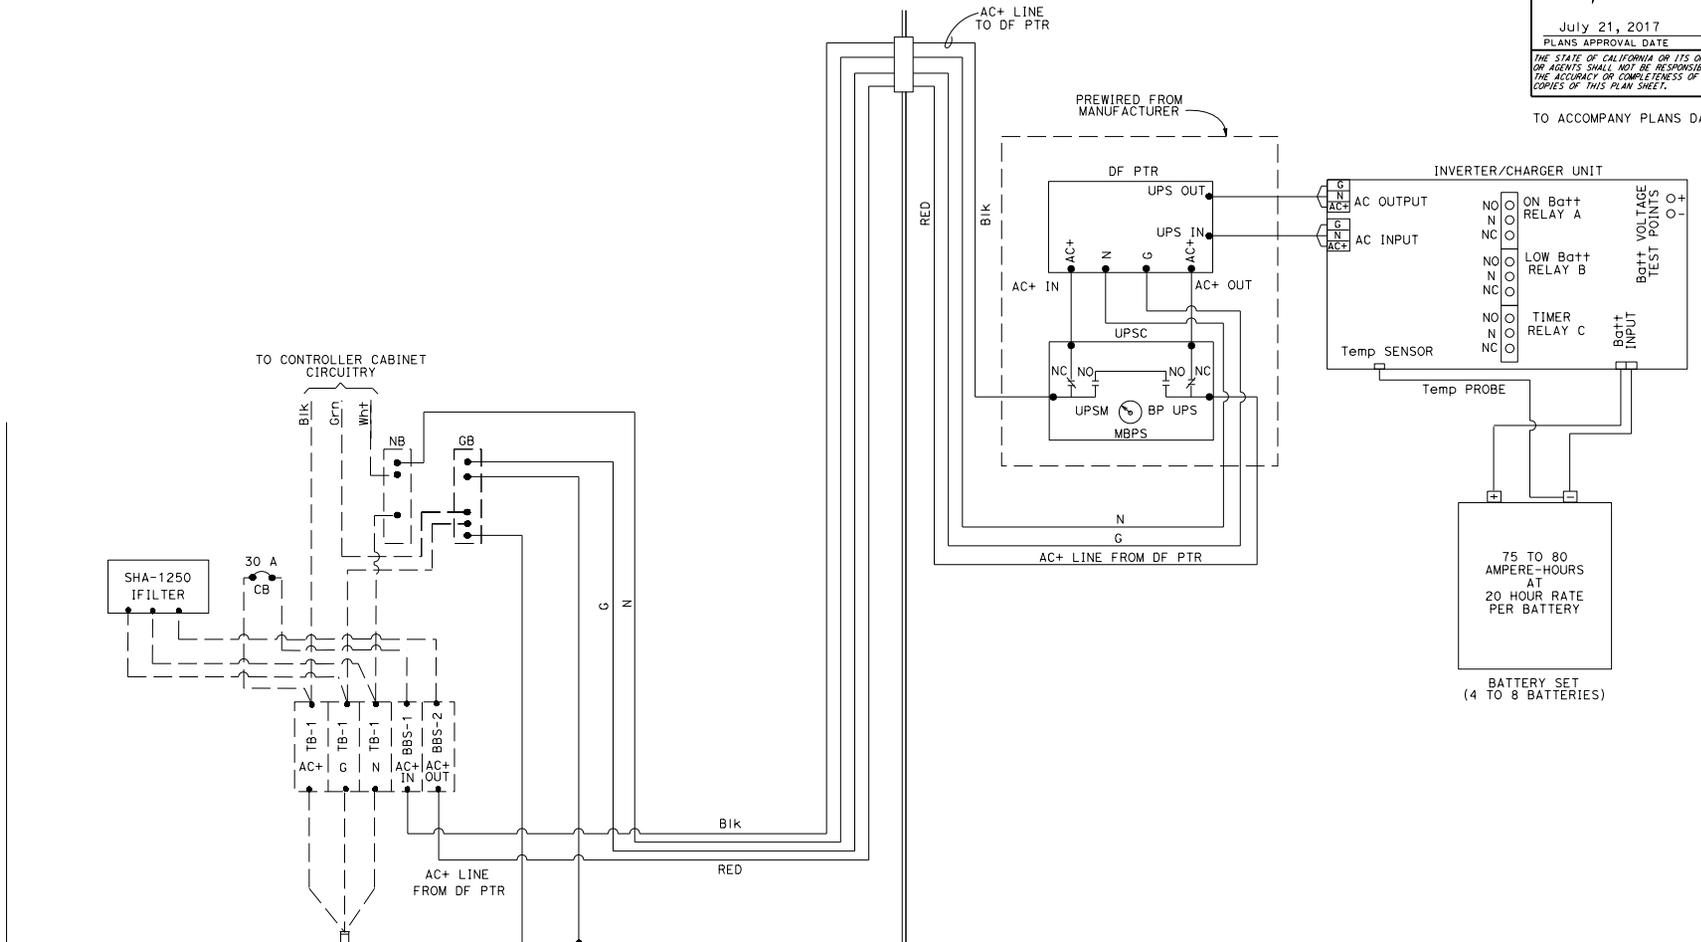

SINGLE-PHASE, 120 V
2-WIRE CKT FROM
SERVICE EQUIPMENT
ENCLOSURE

CONTROLLER CABINET

BBS CABINET

STATE OF CALIFORNIA
DEPARTMENT OF TRANSPORTATION
**ELECTRICAL SYSTEMS
(ELECTRONICS ASSEMBLY CONNECTION
DIAGRAM, WITHOUT BYPASS CONTROL LINE)**
NO SCALE

RSP ES-3K DATED JULY 21, 2017 SUPERSEDES RSP ES-3K DATED APRIL 15, 2016 AND STANDARD PLAN ES-3K DATED OCTOBER 30, 2015 - PAGE 438 OF THE STANDARD PLANS BOOK DATED 2015.

REVISED STANDARD PLAN RSP ES-3K

2015 REVISED STANDARD PLAN RSP ES-3K